




Bollinger, Lach & Associates, Inc.

SITE PLAN

RE: 26520 BOULDER BAY DRIVE

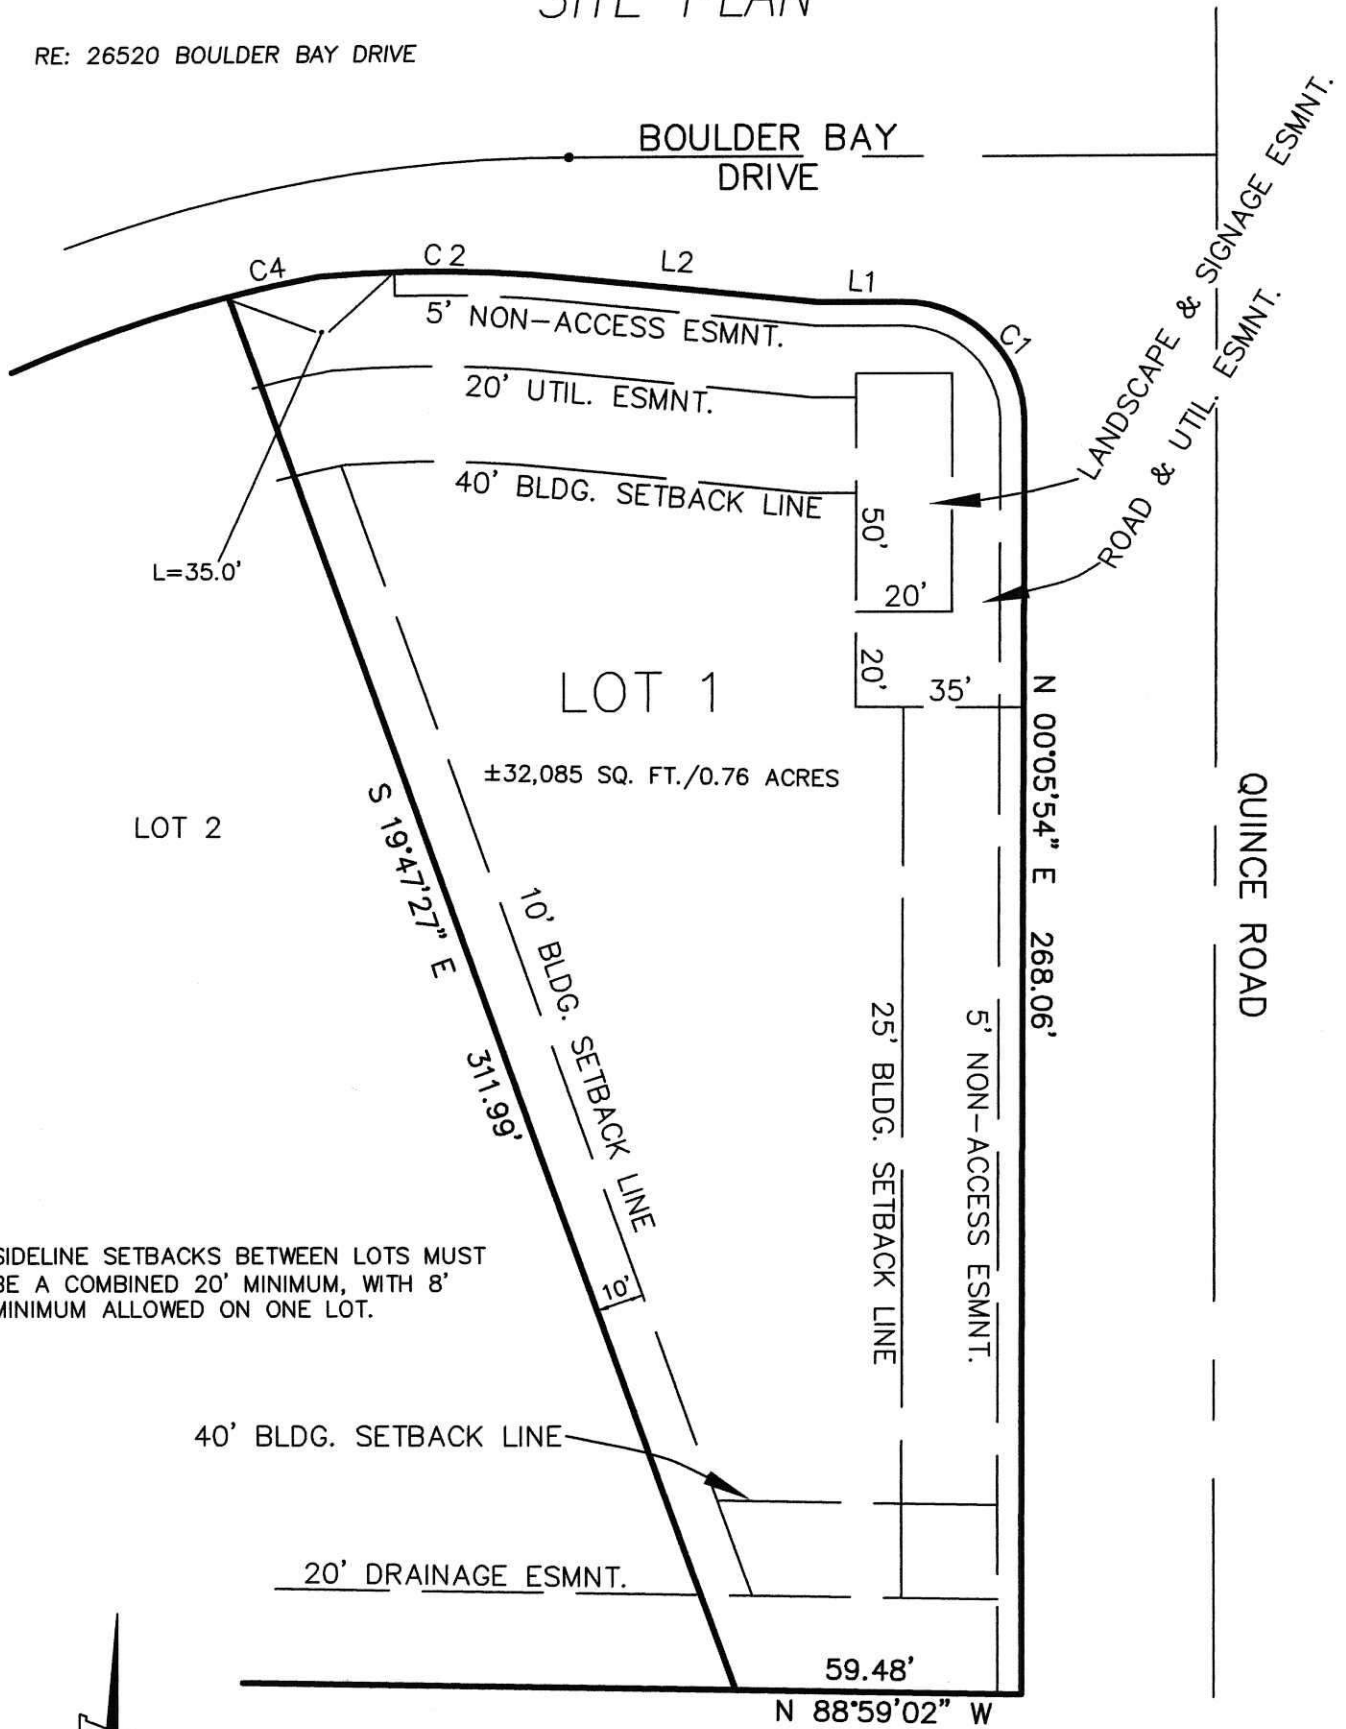

SIDELINE SETBACKS BETWEEN LOTS MUST BE A COMBINED 20' MINIMUM, WITH 8' MINIMUM ALLOWED ON ONE LOT.



SCALE: 1"=40'

LINE	LENGTH	BEARING
L1	17.85	S89°54'06"E
L2	50.77	S84°11'28"E

LOT CURVE TABLE						
CURVE	RADIUS	LENGTH	CHORD	BEARING	TANGENT	DELTA
C1	25.00	39.27	35.36	N 44°54'06" W	25.00	90°00'00"
C2	277.00	53.66	53.58	S 89°19'14" E	26.92	11°06'01"
C4	280.00	19.14	19.13	S 77°23'59" W	9.57	3°54'58"

CONSULTING
ENGINEERS
& LAND
SURVEYORS

Bollinger, Lach & Associates, Inc.

24545 BRICK RD. • SOUTH BEND, IN 46628 • (574)-243-5700

DRAWN: AB CHKD: AB FB: _____ RF: _____ DISK: _____ JOB: 791S-000