




Bollinger, Lach & Associates, Inc.

SITE PLAN

RE: 26620 BOULDER CREST COURT

BOULDER CREST COURT

CURVE TABLE					
CURVE	RADIUS	LENGTH	CHORD	BEARING	TANGENT
C23	330.00	37.81	37.79	S 88°31'10" W	18.93
					6'33'54"

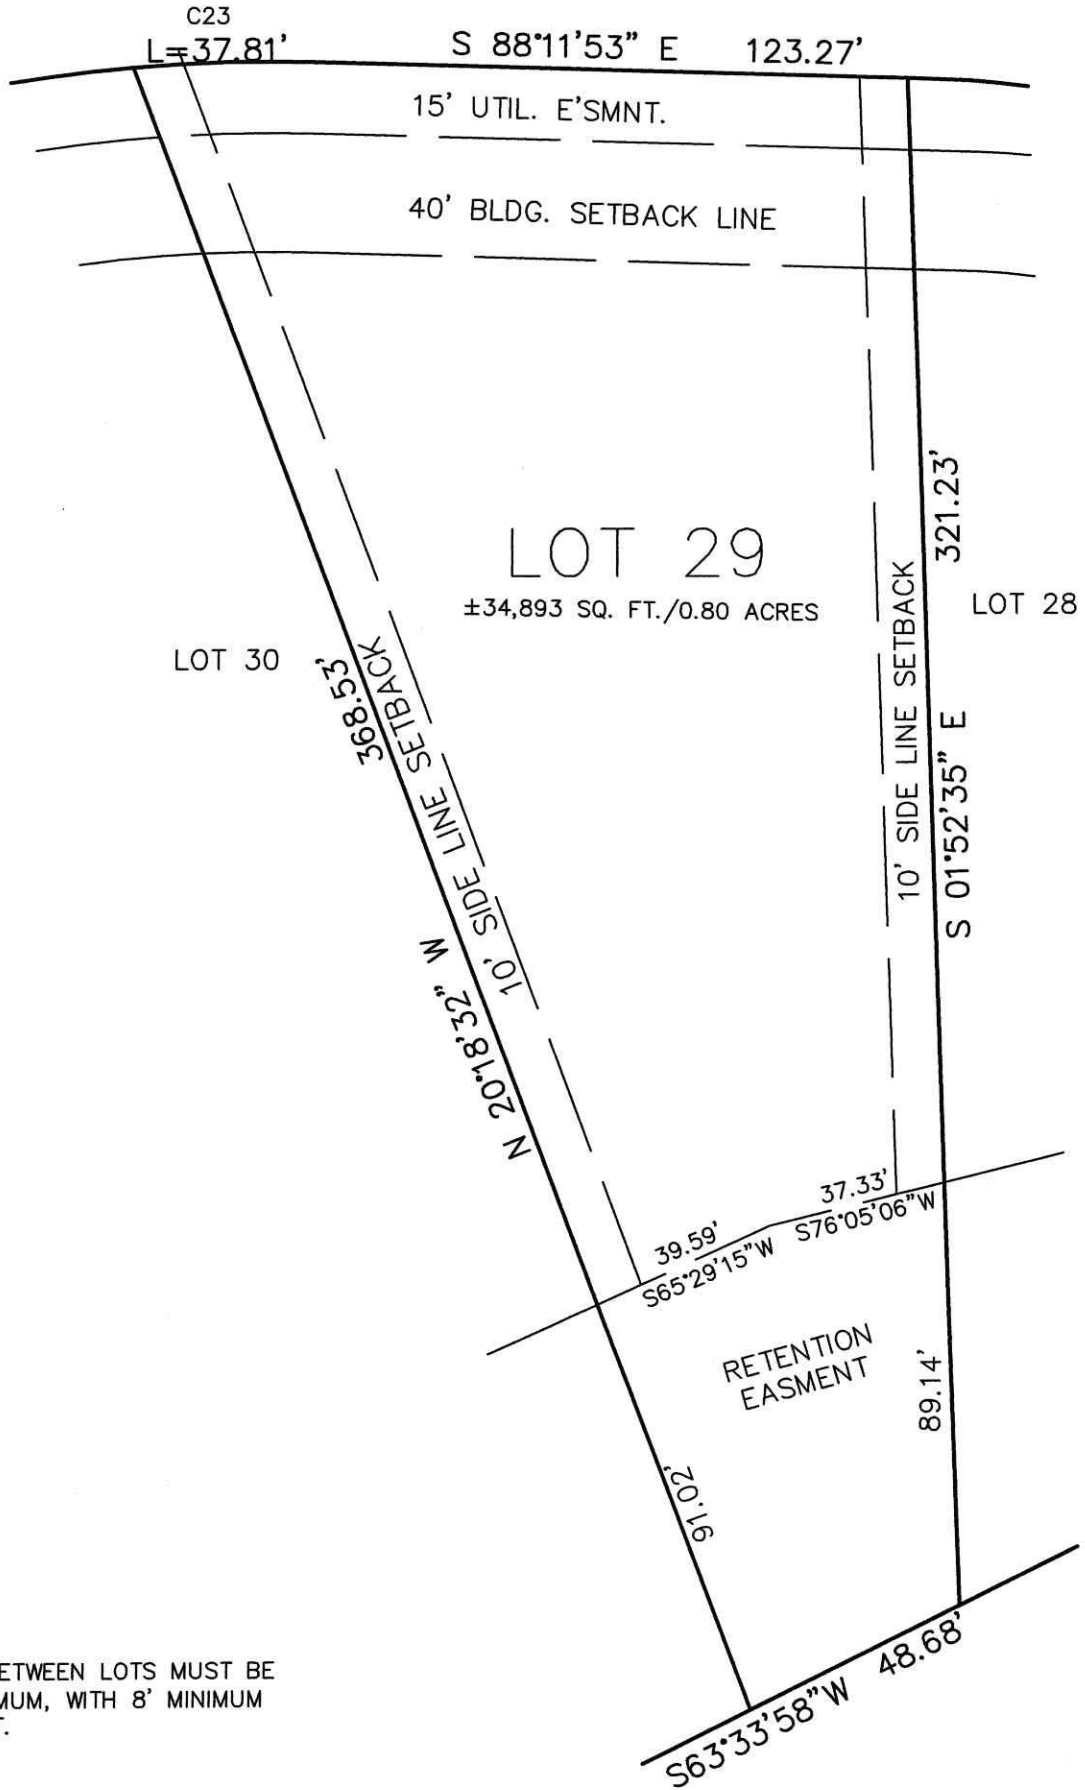

SCALE: 1"=40'

SIDELINE SETBACKS BETWEEN LOTS MUST BE A COMBINED 20' MINIMUM, WITH 8' MINIMUM ALLOWED ON ONE LOT.

CONSULTING
ENGINEERS
& LAND
SURVEYORS

Bollinger, Lach & Associates, Inc.

24545 BRICK RD. • SOUTH BEND, IN 46628 • (574)-243-5700

DRAWN: AB

CHKD: AB

FB: _____

RF: _____

DISK: _____

JOB: 791S-000