




Bollinger, Lach & Associates, Inc.

SITE PLAN

RE: 26584 BOULDER BAY DRIVE

BOULDER BAY
DRIVE

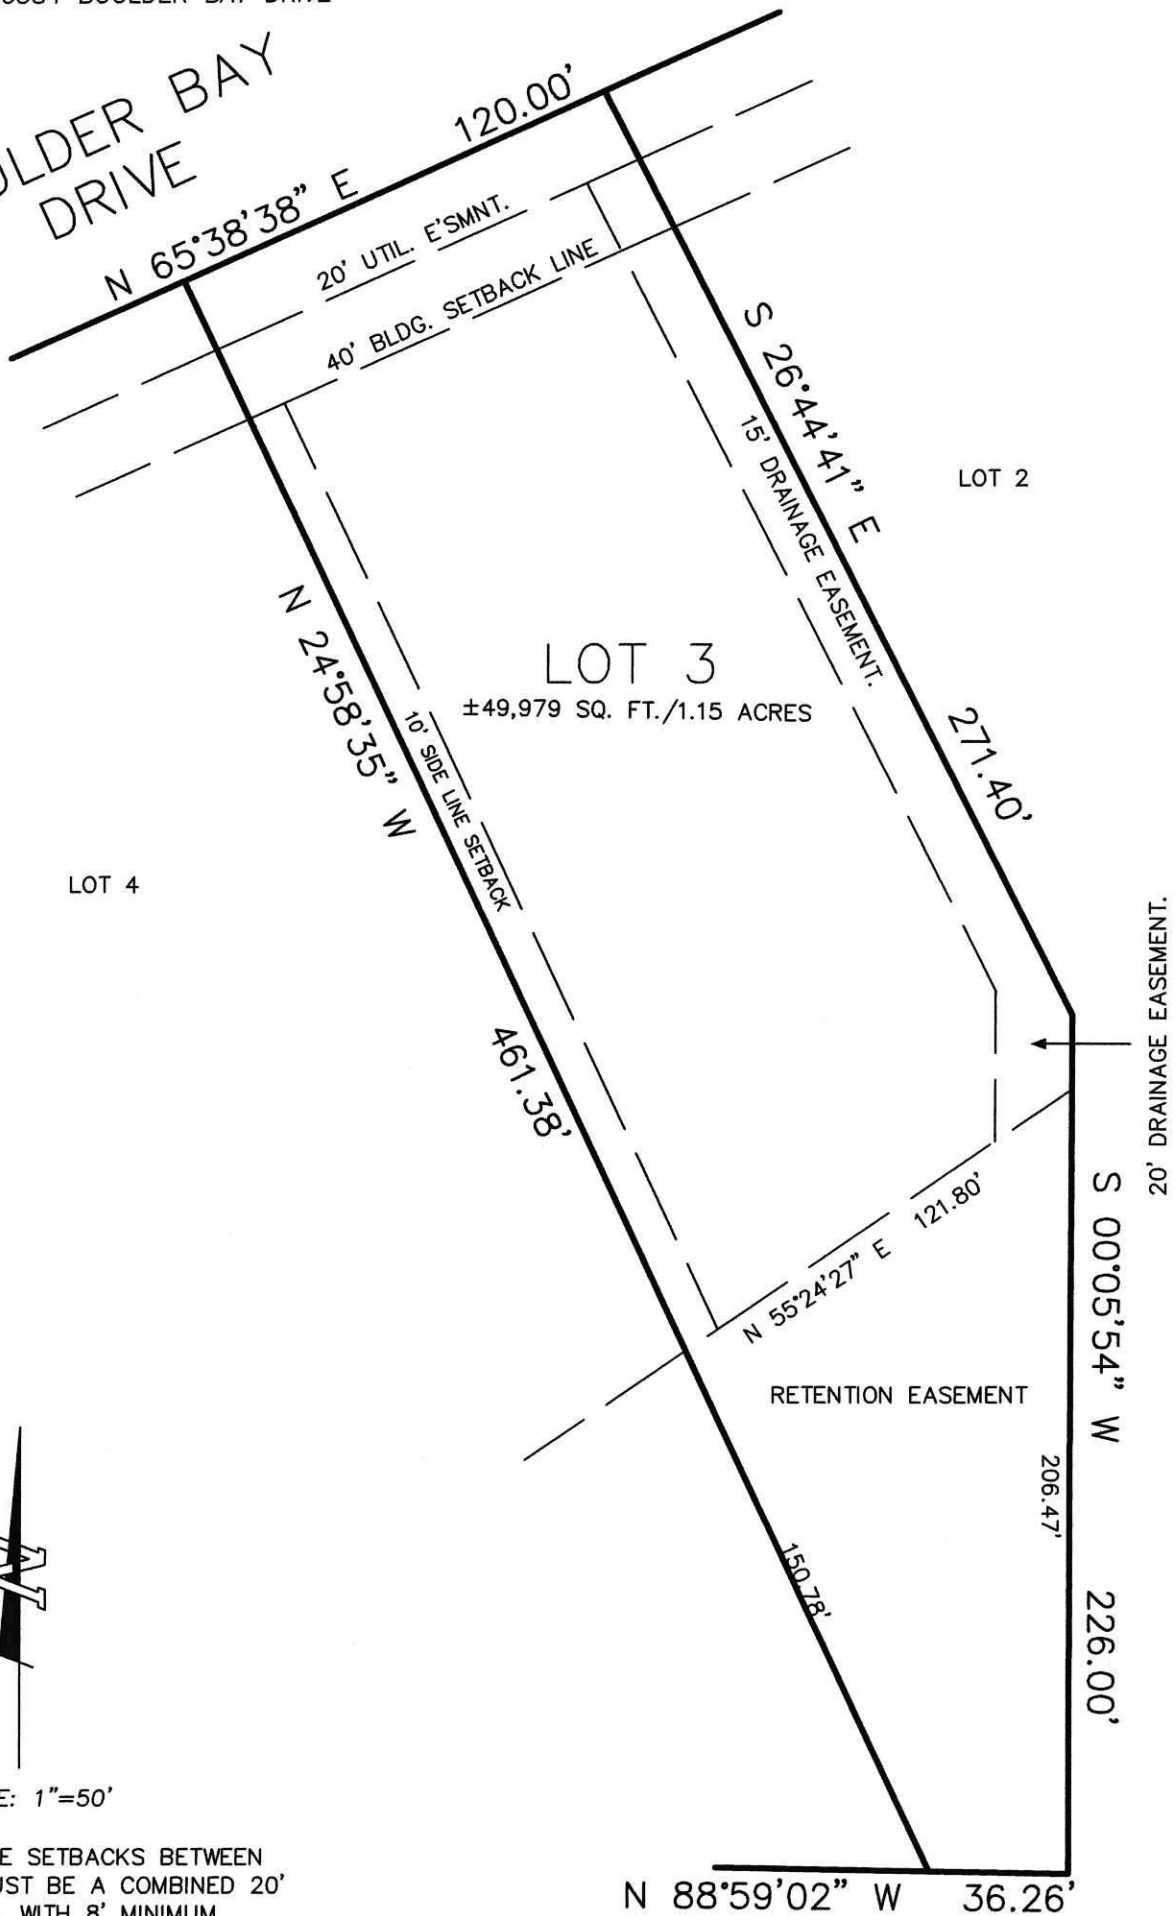

SCALE: 1"=50'

SIDE LINE SETBACKS BETWEEN LOTS MUST BE A COMBINED 20' MINIMUM, WITH 8' MINIMUM ALLOWED ON ONE LOT.

CONSULTING ENGINEERS & LAND SURVEYORS	Bollinger, Lach & Associates, Inc.				
	24545 BRICK RD. SOUTH BEND, IN 46628 (574)-243-5700				
DRAWN: AB	CHKD: AB	FB:	RF:	DISK:	JOB: 791S-000

e:\QMS\dwg\lotcornerstake.dwg