




# Bollinger, Lach & Associates, Inc.

## SITE PLAN

RE: 26608 BOULDER BAY DRIVE

BOULDER BAY  
DRIVE

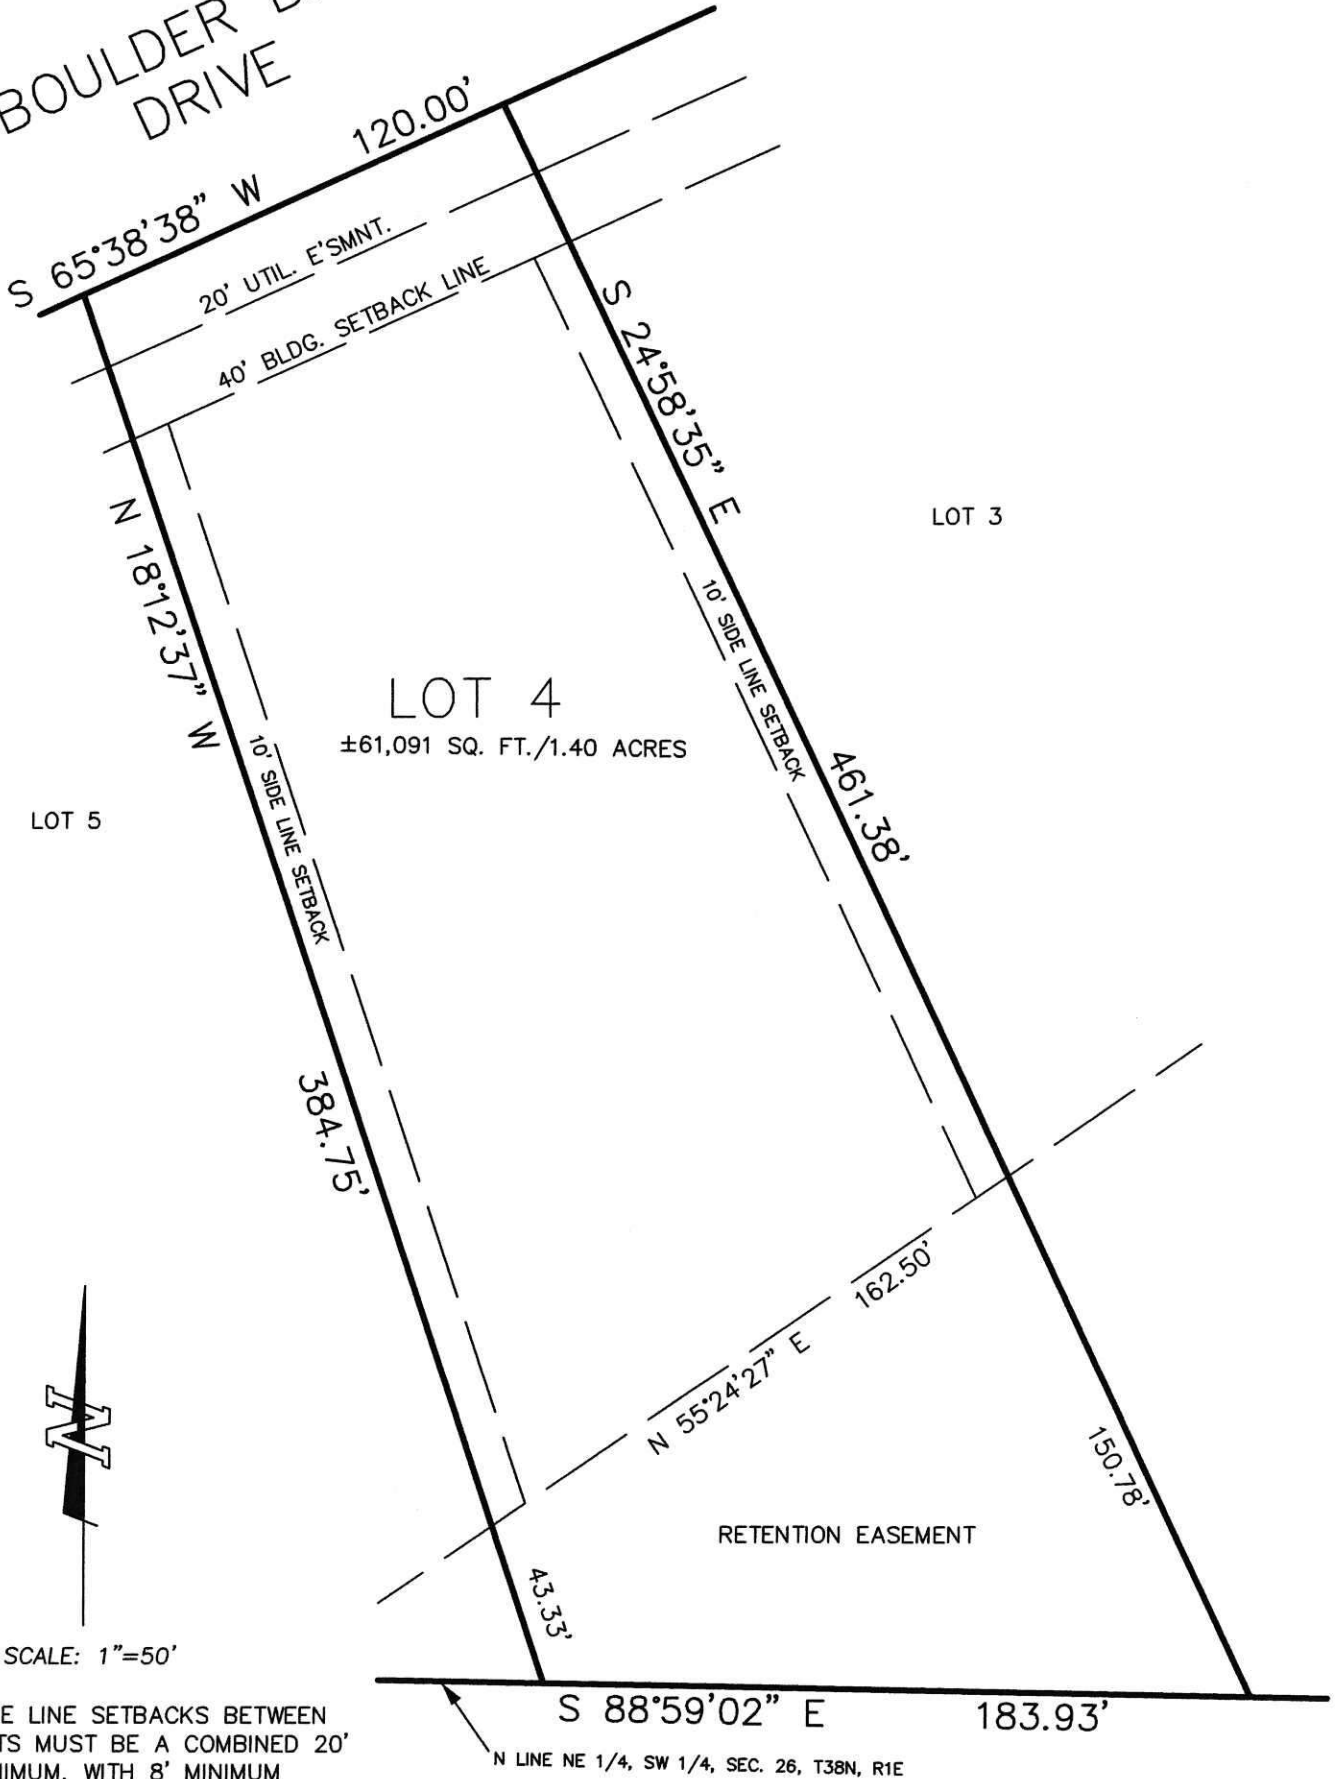

SCALE: 1"=50'

SIDE LINE SETBACKS BETWEEN LOTS MUST BE A COMBINED 20' MINIMUM, WITH 8' MINIMUM ALLOWED ON ONE LOT.

CONSULTING ENGINEERS & LAND SURVEYORS	<b>Bollinger, Lach &amp; Associates, Inc.</b>			
	24545 BRICK RD.		SOUTH BEND, IN 46628 (574)-243-5700	
DRAWN: AB	CHKD: AB	FB:	RF:	DISK: JOB: 791S-000

e:\DWG\dwg\lotcornerlake.dwg