




Bollinger, Lach & Associates, Inc.

SITE PLAN

RE: 26628 BOULDER BAY DRIVE

CURVE TABLE					
CURVE	RADIUS	LENGTH	CHORD	BEARING	TANGENT
C6	520.00	107.65	107.46	N 71°34'28" E	54.02
					DELTA
					11°51'40"

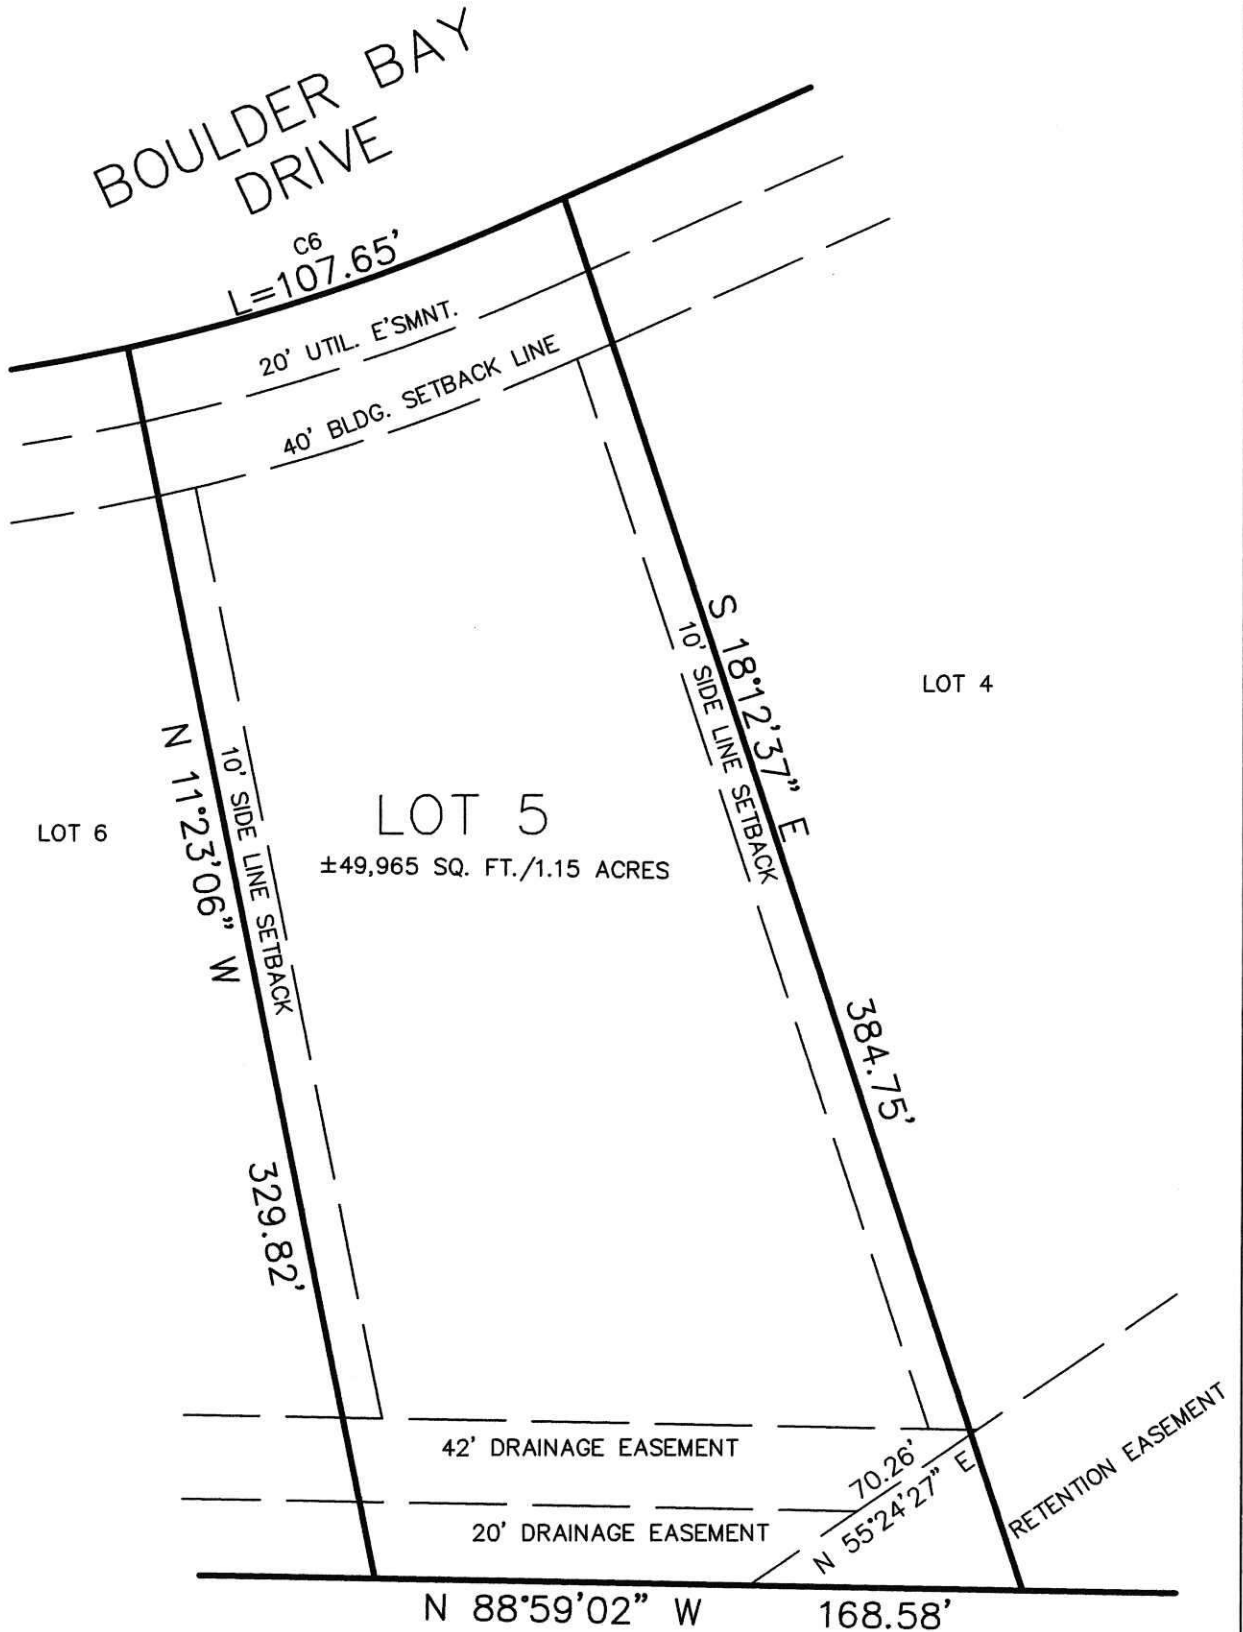

SCALE: 1"=50'

SIDE LINE SETBACKS BETWEEN LOTS MUST BE A COMBINED 20' MINIMUM, WITH 8' MINIMUM ALLOWED ON ONE LOT.

CONSULTING
ENGINEERS
& LAND
SURVEYORS

Bollinger, Lach & Associates, Inc.

24545 BRICK RD. SOUTH BEND, IN 46628 (574)-243-5700

50 © COPYRIGHT 2006

DRAWN: AB

CHKD: AB

FB:

RF:

DISK:

JOB: 791S-000