


Reduced Copy

TOPOGRAPHIC SURVEY

"ALL ELEVATIONS SHOWN ARE APPROXIMATE NGVD DATUM."

LEGEND:


TEST HOLES FOUND

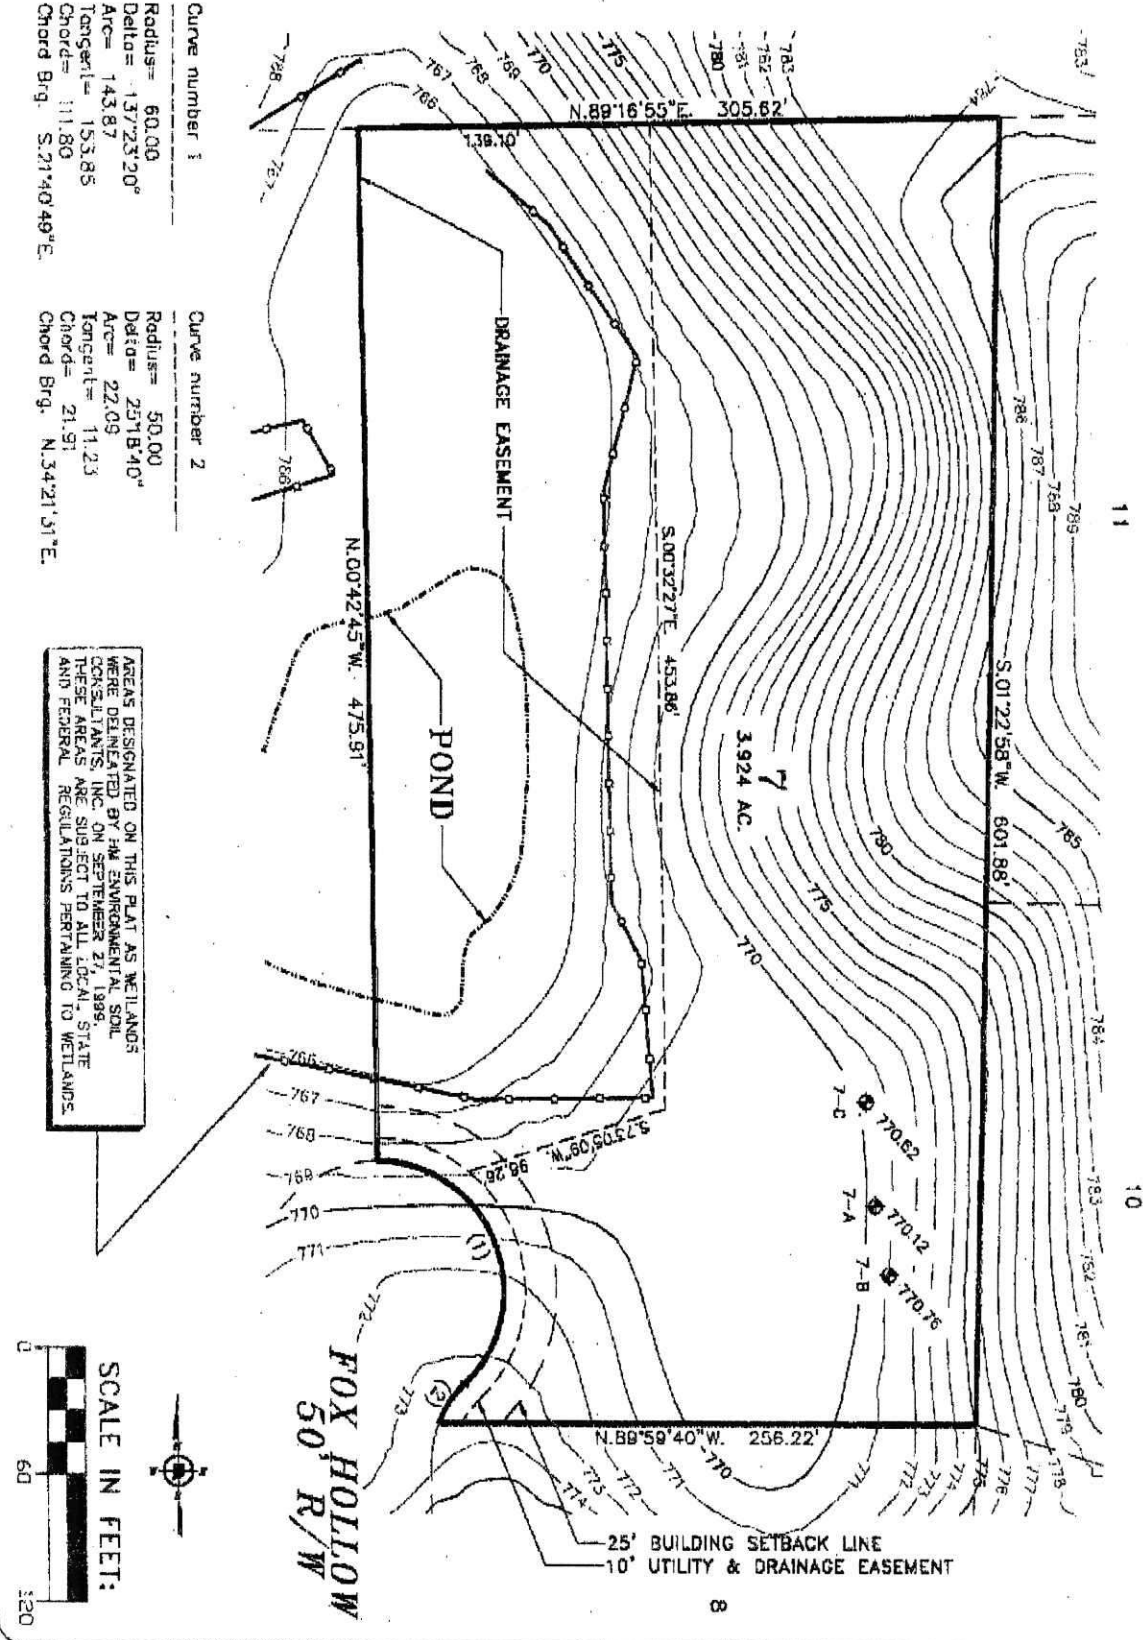

Curve number 1
 Radius= 60.00
 Delta= 137°23'20"
 Arc= 143.87
 Tangent= 153.85
 Chord= 111.80
 Chord Brg. S.21°40'49"E.

Curve number 2
 Radius= 50.00
 Delta= 251°8'40"
 Arc= 22.09
 Tangent= 11.23
 Chord= 21.51
 Chord Brg. N.34°21'31"E.

AREAS DESIGNATED ON THIS PLAN AS WETLANDS WERE DELINEATED BY HM ENVIRONMENTAL SOIL CONSULTANTS, INC. ON SEPTEMBER 27, 1999. THESE AREAS ARE SUBJECT TO ALL LOCAL, STATE AND FEDERAL REGULATIONS PERTAINING TO WETLANDS.

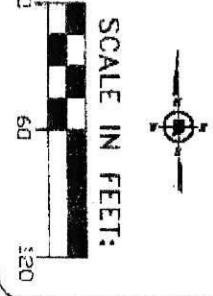

- NOTES:
1. THIS TOPOGRAPHIC SURVEY IS INTENDED TO BE USED FOR A SEPTIC SYSTEM SITE PLAN TO BE PREPARED BY OTHERS AND ONLY ENCOMPASSES THE AREA DESIGNATED BY THE CLIENT.
 2. THIS DRAWING IS NOT INTENDED OR REPRESENTED TO BE A LAND OR PROPERTY LINE SURVEY. NO CORNERS WERE SET. DO NOT USE FOR ESTABLISHING FENCE OR BUILDING LINES.
 3. CONTACT INDIANA PLANT PROTECTION SERVICES FOR UNDERGROUND UTILITY LOCATIONS BEFORE ANY CONSTRUCTION BEGINS. PHONE: 1-800-367-0344
 4. THIS TOPOGRAPHIC SURVEY REPRESENTS CONDITIONS PRIOR TO THE CONSTRUCTION OF THE ROADWAYS. FINISH CONTOURS IN THE DUT AND FIN. AREAS ADJACENT TO THE ROADWAY COULD VARY FROM THE CONTOURS SHOWN ON THIS DRAWING.

DRAWN: KAB	CHECKED: ROP
ADAD FILE NAME: ACADWORK\JTG\TOPO\LOT7-WR	
CPLUR FILE NAME: DPLUS\WD31\	
SEAL: ROBERT D. PALM REG. P.E. NO. 18189 REG. L.E. NO. 5-0307 STATE OF INDIANA	

SCALE: 1"=50'	DATE: 1-16-00
SHEET NUMBER: 1/1	DATE: **ADD**

Prepared by
PALM & ASSOCIATES
 Consulting Engineers & Land Surveyors
 9835 E. U.S. Highway 20, P.O. Box 980
 New Carlisle, In. 46566 (818) 664-8466
 E-MAIL: RD_PALM@AOL.COM

OWNER: JTG DEVELOPMENT INC.
 2442 JACLYN COURT
 SOUTH BEND, INDIANA 46619

LOCATION: LOT 7 WALNUT RIDGE ESTATES
 SW. 1/4 SEC. 4, T. 37 N., R. 1 W.

