





Bollinger, Lach & Associates, Inc.

SITE PLAN

RE: 53301 Rose Quartz Lane

LOT CURVE TABLE					
CURVE	RADIUS	LENGTH	CHORD	BEARING	TANGENT
C44	370.00	97.13	96.85	S 07°43'21" W	48.85
					DELTA
					15°02'27"

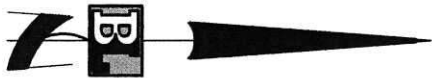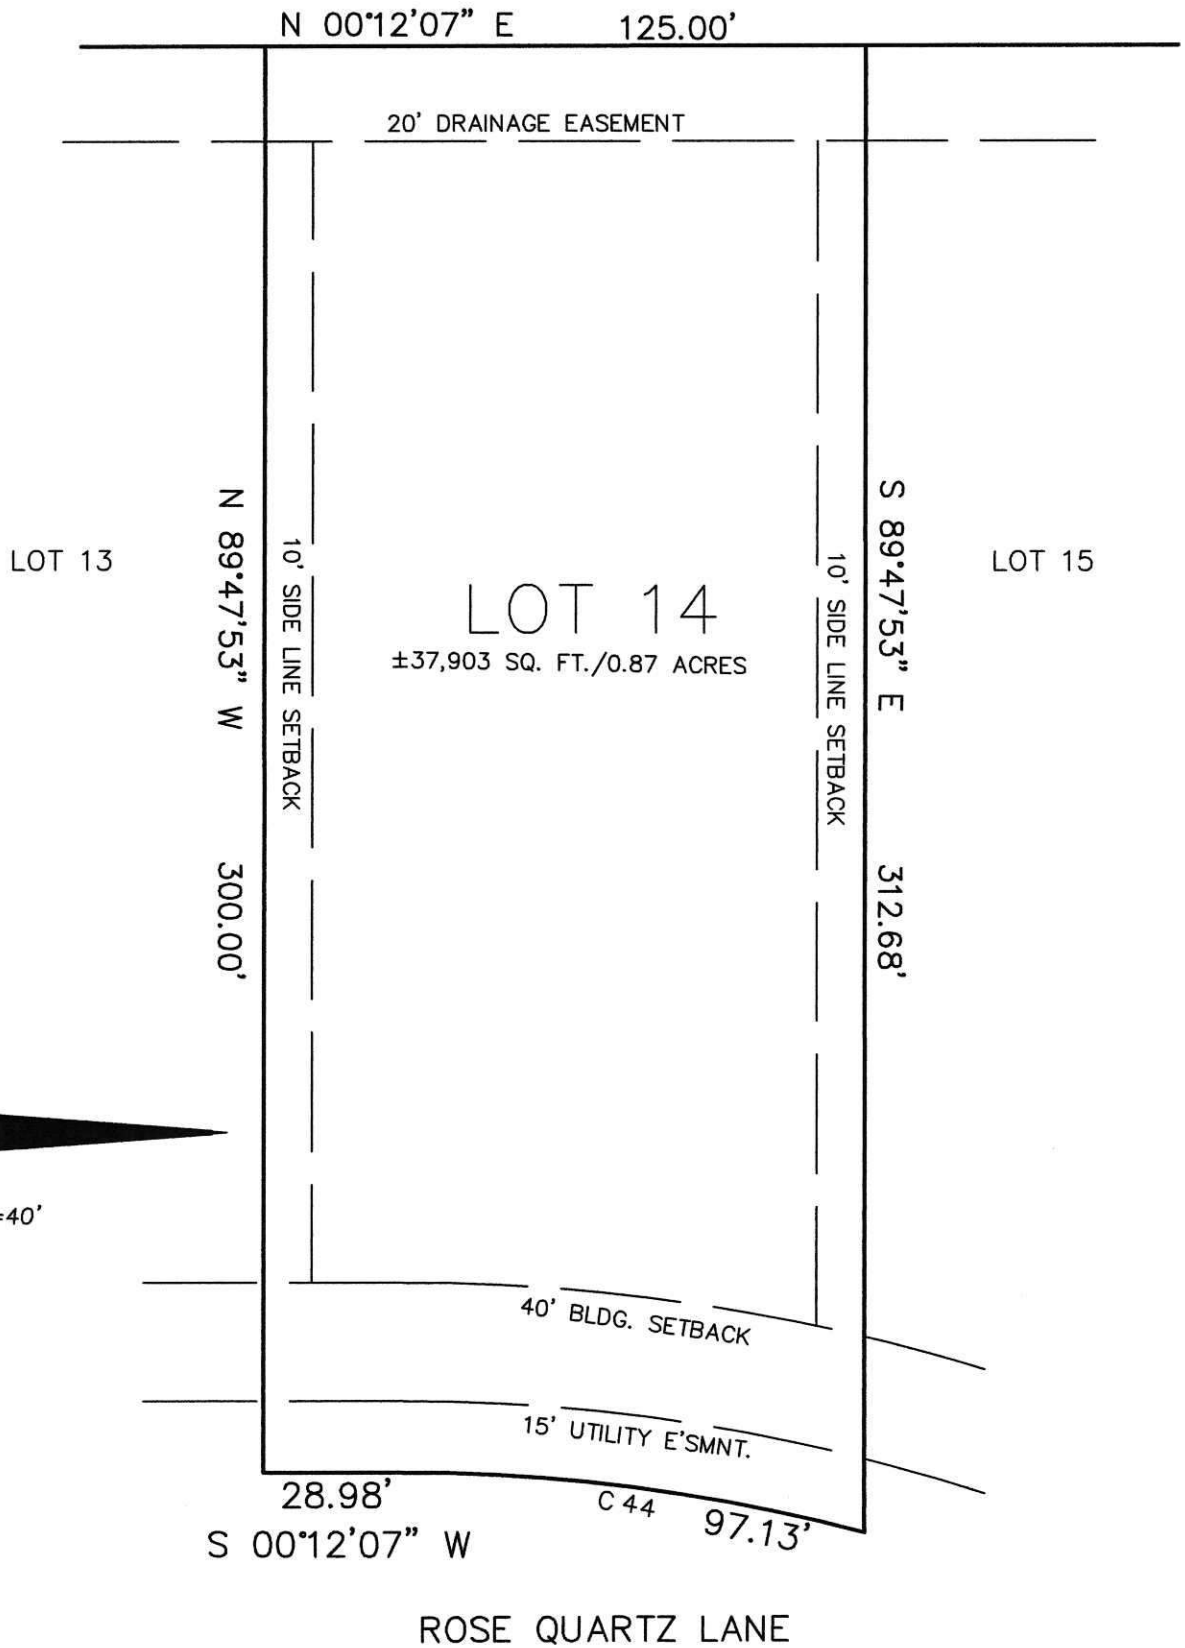

SCALE: 1"=40'

SIDELINE SETBACKS BETWEEN LOTS MUST BE A COMBINED 20' MINIMUM, WITH 8' MINIMUM ALLOWED ON ONE LOT.

CONSULTING ENGINEERS & LAND SURVEYORS	Bollinger, Lach & Associates, Inc.				
	24545 BRICK RD. • SOUTH BEND, IN 46628 • (574)-243-5700				
DRAWN: <u>AB</u>	CHKD: <u>AB</u>	FB: _____	RF: _____	DISK: _____	JOB: <u>791S-000</u>

e:\QWS\dwg\lotcornerstake.dwg