



# HOUSE LOCATION SKETCH

LOT 49  
 STONE OAK ESTATES  
 OLIVE TWP., ST. JOSEPH CO.  
 INDIANA

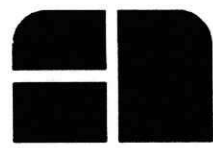

17,670 SQ. FT.

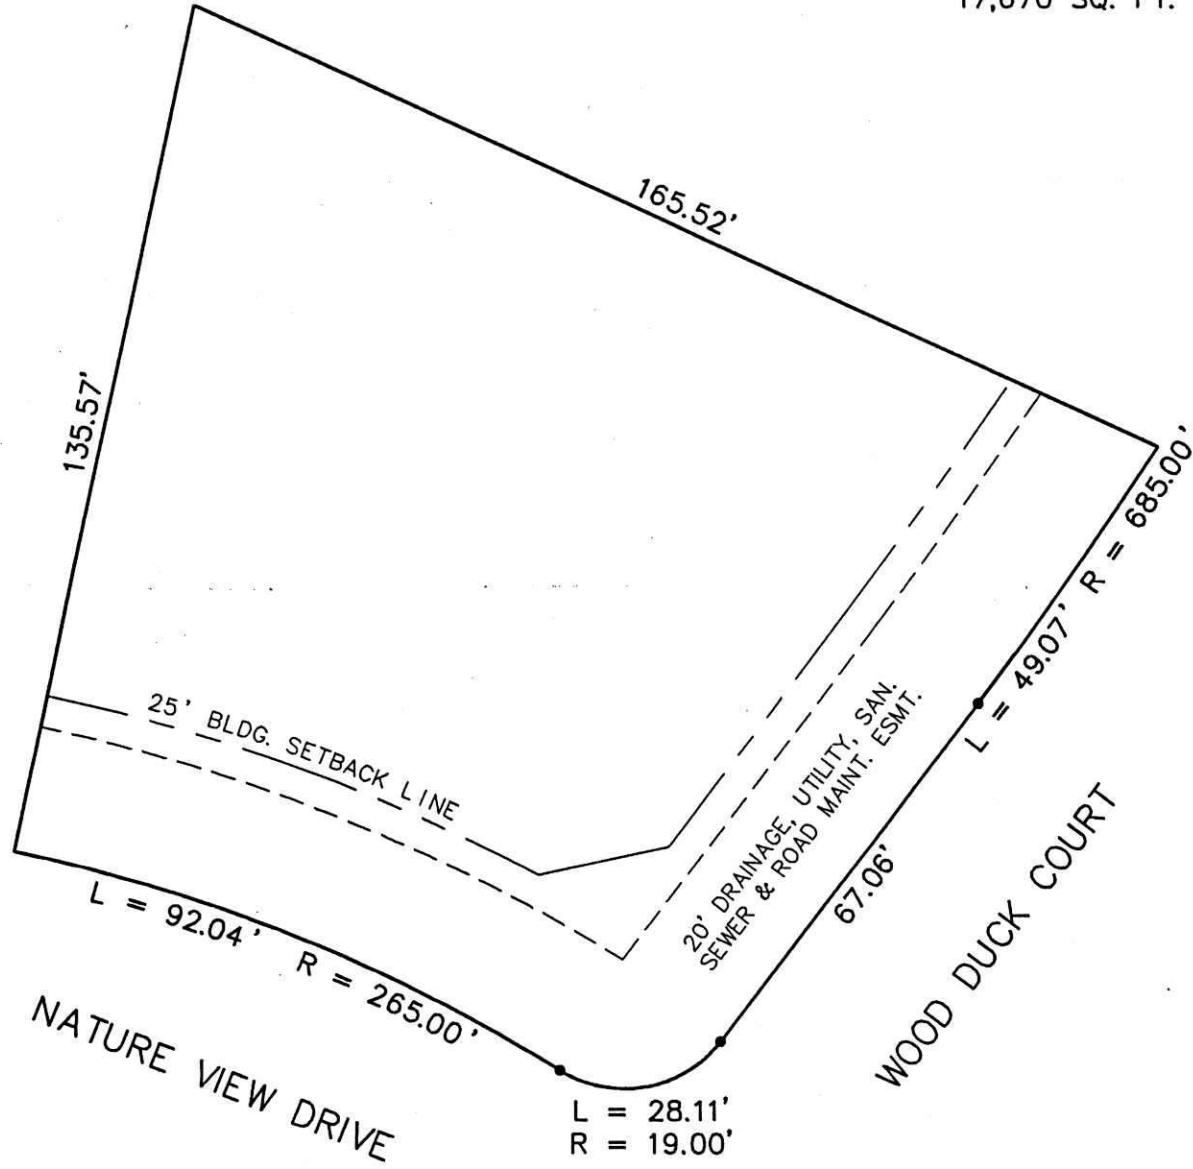

## ABONMARCHE CONSULTANTS, INC.

1711 E. McKinley Avenue  
 Mishawaka, Indiana 46545  
 219-255-8700  
 FAX 219-255-8837

95 West Main Street  
 Benton Harbor, Michigan  
 616-927-2295  
 FAX 616-927-4639

ARCHITECTURE • ENGINEERING • LAND SURVEYING • NATURAL RESOURCES • CONSTRUCTION MANAGEMENT

|               |                 |                  |
|---------------|-----------------|------------------|
| DRAWN BY: TLJ | DATE: -         | FIELD BOOK: -    |
| CHECKED BY: - | SCALE: 1" = 30' | SEC.2 T.37N R.1W |

JOB NO. 94517049