
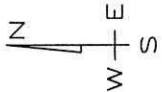


LOT 15 THE VILLAS AT LAKE BLACKTHORN, SECTION ONE,
 PART OF SECTION 18, TOWNSHIP 38 NORTH, RANGE 2 EAST, GERMAN TOWNSHIP,
 RECORDED UNDER INSTRUMENT NUMBER 0323151,
 IN THE OFFICE OF RECORDER OF ST. JOSEPH COUNTY, INDIANA


 15,143 SQ. FT.
 (0.35 ACRES)

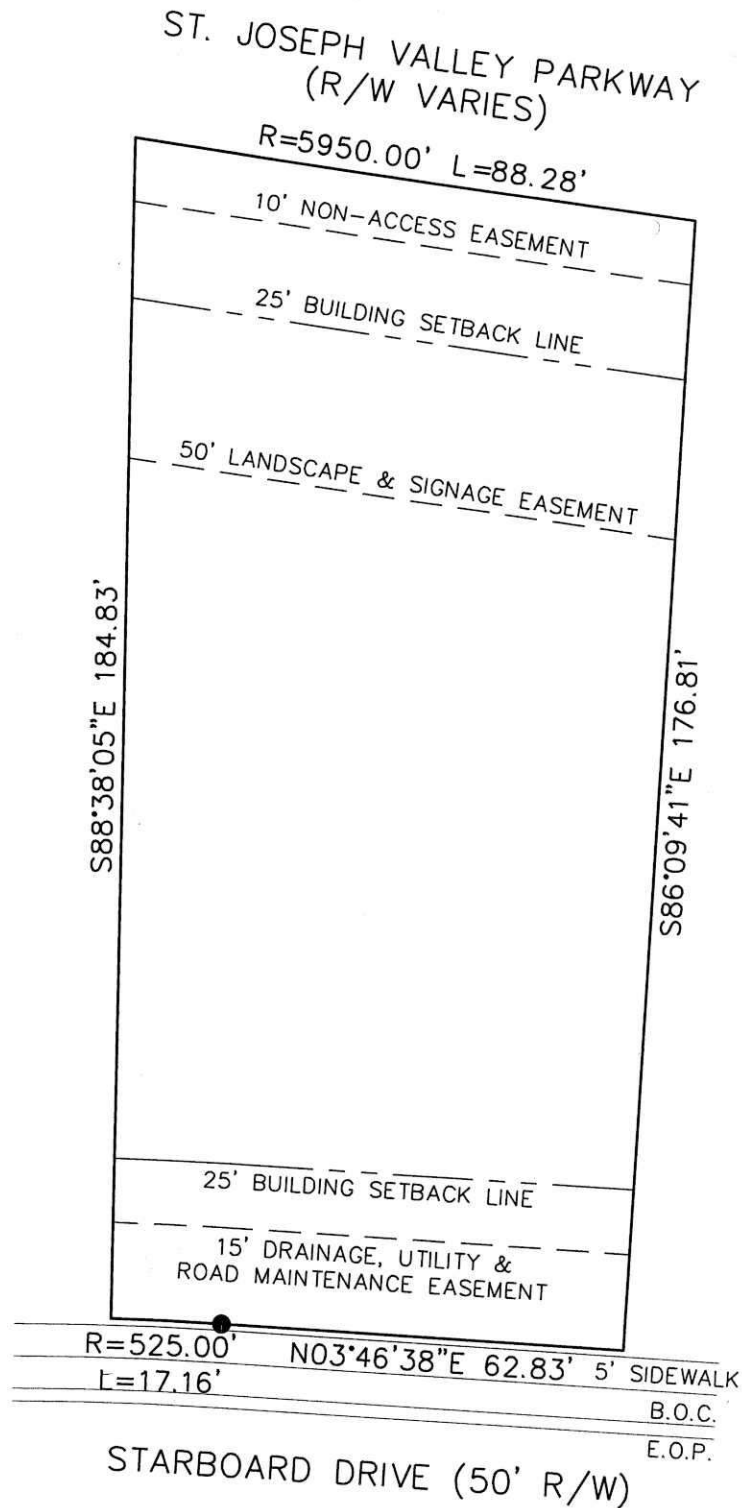

LEGEND

E.O.P. EDGE OF PAVEMENT
 B.O.C. BACK OF CURB

LOT DRAWING FOR
 COOREMAN
 REAL ESTATE GROUP



ABONMARCHE CONSULTANTS, L.L.C.

750 Lincoln Way East 341 Airport N. Office Park 6330 E. 75th St., Suite 178
 South Bend, Indiana 46601 Fort Wayne, Indiana 46825 Indianapolis, Indiana 46250
 (574) 232-8700 (260) 497-8823 (317) 578-0800
 FAX: (574) 251-4440 FAX: (260) 497-8555 FAX: (317) 578-0802

DATE: 05/05/03

SCALE: 1"=30'

ENGINEERING / LAND SURVEYING / PLANNING / CONSTRUCTION SERVICES

JOB NO. M2-1074-015