



LOT 40 THE VILLAS AT LAKE BLACKTHORN, SECTION ONE,
 PART OF SECTION 18, TOWNSHIP 38 NORTH, RANGE 2 EAST, GERMAN TOWNSHIP,
 RECORDED UNDER INSTRUMENT NUMBER 0323151,
 IN THE OFFICE OF RECORDER OF ST. JOSEPH COUNTY, INDIANA

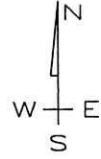

18,053 SQ. FT.
 (0.41 ACRES)

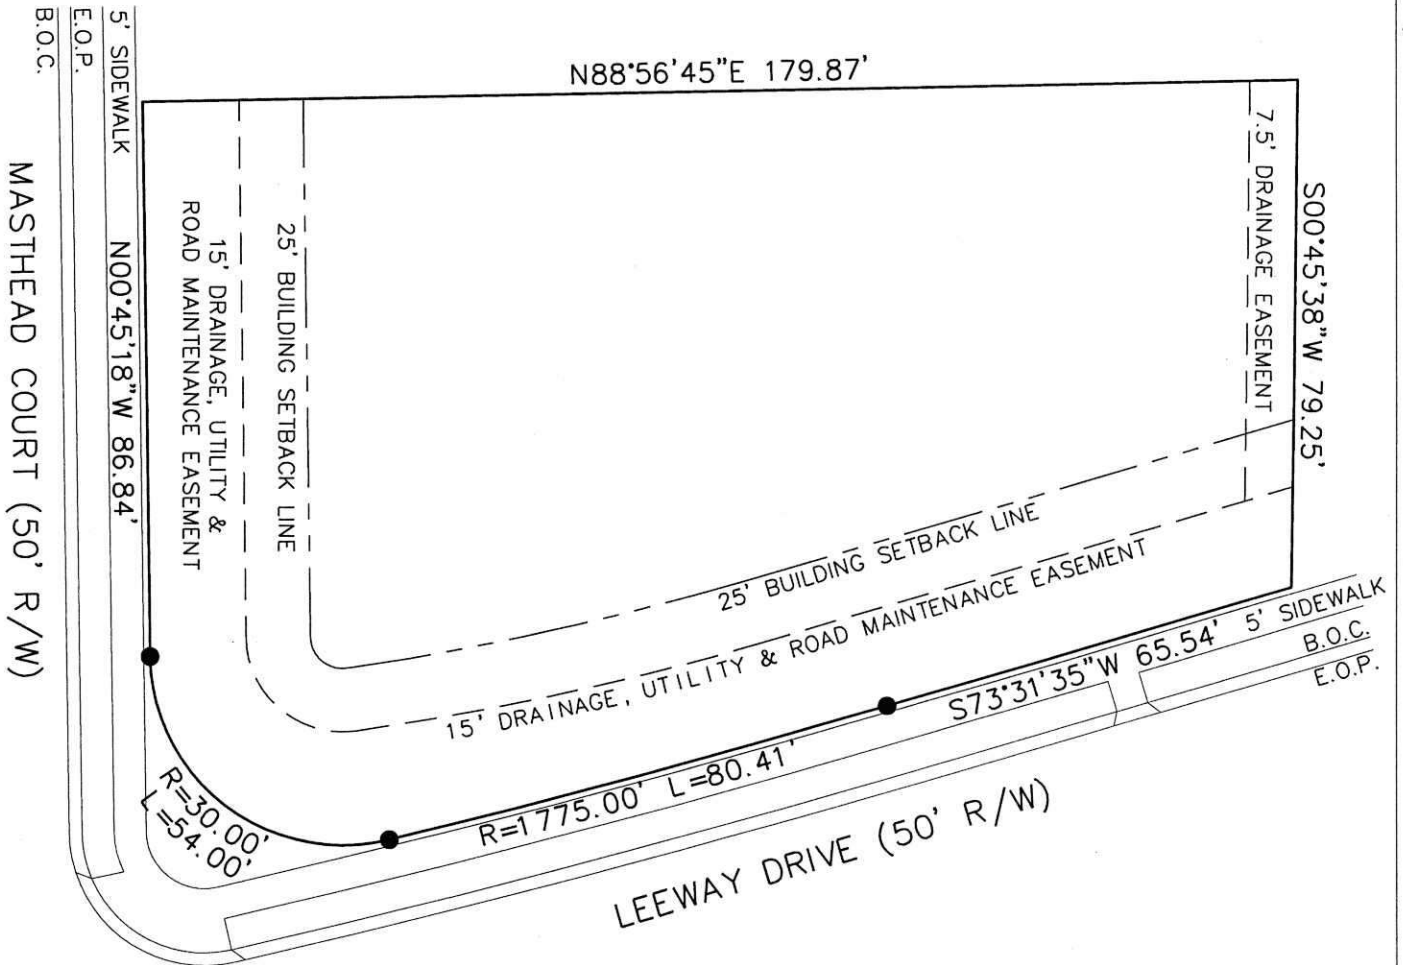

LEGEND

E.O.P. EDGE OF PAVEMENT
 B.O.C. BACK OF CURB

LOT DRAWING FOR
 COOREMAN
 REAL ESTATE GROUP



ABONMARCHE CONSULTANTS, L.L.C.

750 Lincoln Way East
 South Bend, Indiana 46601
 (574) 232-8700
 FAX: (574) 251-4440

341 Airport N. Office Park
 Fort Wayne, Indiana 46825
 (260) 497-8823
 FAX: (260) 497-8555

6330 E. 75th St., Suite 178
 Indianapolis, Indiana 46250
 (317) 578-0800
 FAX: (317) 578-0802

ENGINEERING / LAND SURVEYING / PLANNING / CONSTRUCTION SERVICES

DATE: 05/05/03

SCALE: 1"=30'